


Main Floor

1/8" = 1' - 0"

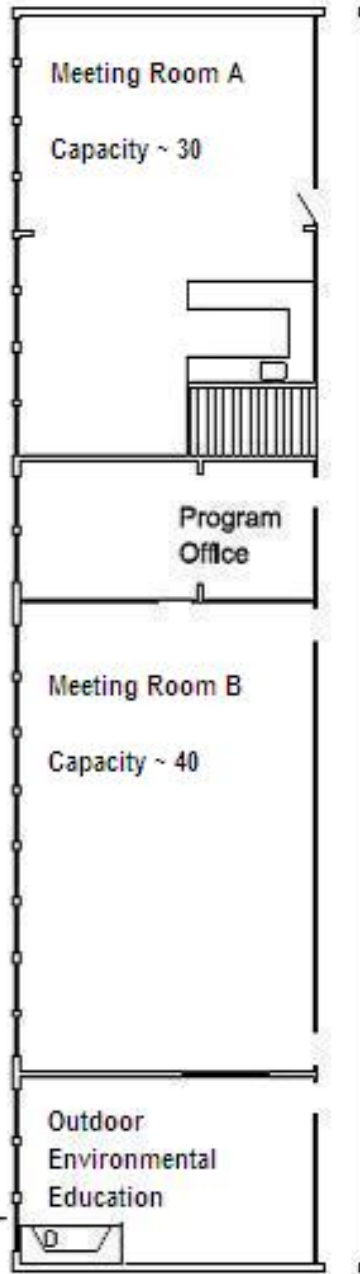

2nd Floor

1/8" = 1' - 0"

Title: Activity Centre Main Floor Layout			
Project: River's Edge Camping Association		Page: 1 of 1	
Scale: 1/8" = 1'-0"	Date: Nov 13, 2006	Drawn By: JM	Reviewed: JM